


Installation example  
**DRAINFIX TWIN 0/1**  
 Allowable Load = Car trafficked

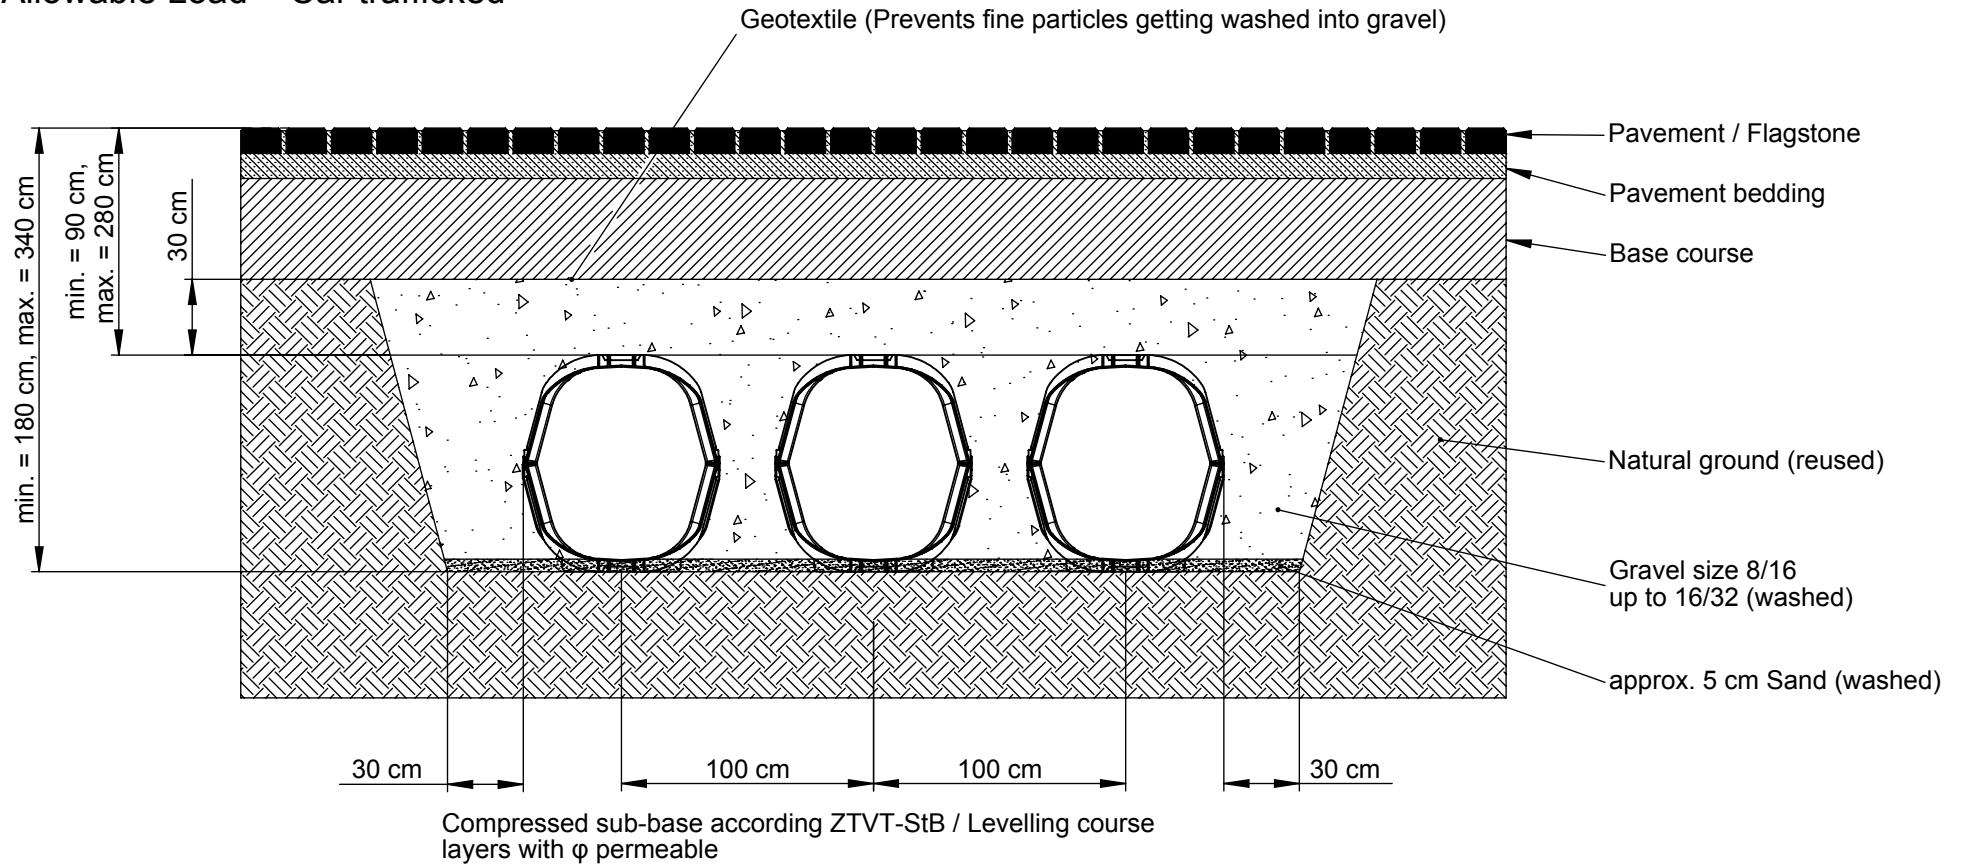

The installation examples / advise constantly are adapted to the technical conditions.  
 With new editions older expenditures lose their validity.  
 Before planning or installation please verify the current version at [www.hauraton.com](http://www.hauraton.com)

Applying to following systems:

DRAINFIX TWIN 1/1  
 DRAINFIX TWIN 0/1  
 DRAINFIX TWIN 1/0

Condition: 04.09.2012

Our general installation instructions apply.

Format DIN A4

scale 1:30



77\_0000047781 Einbaubeispiel www

Surface layer Green area

RAL GZ 994

Unit 4, Frenchs Avenue  
 LU6 1BH Dunstable /  
 Bedfordshire

Tel. +44 1582 50 1380  
 Fax +44 1582 50 1399  
[technical@hauraton.co.uk](mailto:technical@hauraton.co.uk)

DRF-TWIN 3x TWIN Pflaster PKW befahrbar